




DRAFT

PROPOSED TAXIWAY ALTERNATIVE ANALYSIS

NO.	DATE	DESCRIPTION		
		DES	DWN	REV

SHEET TITLE

EXHIBIT 4D

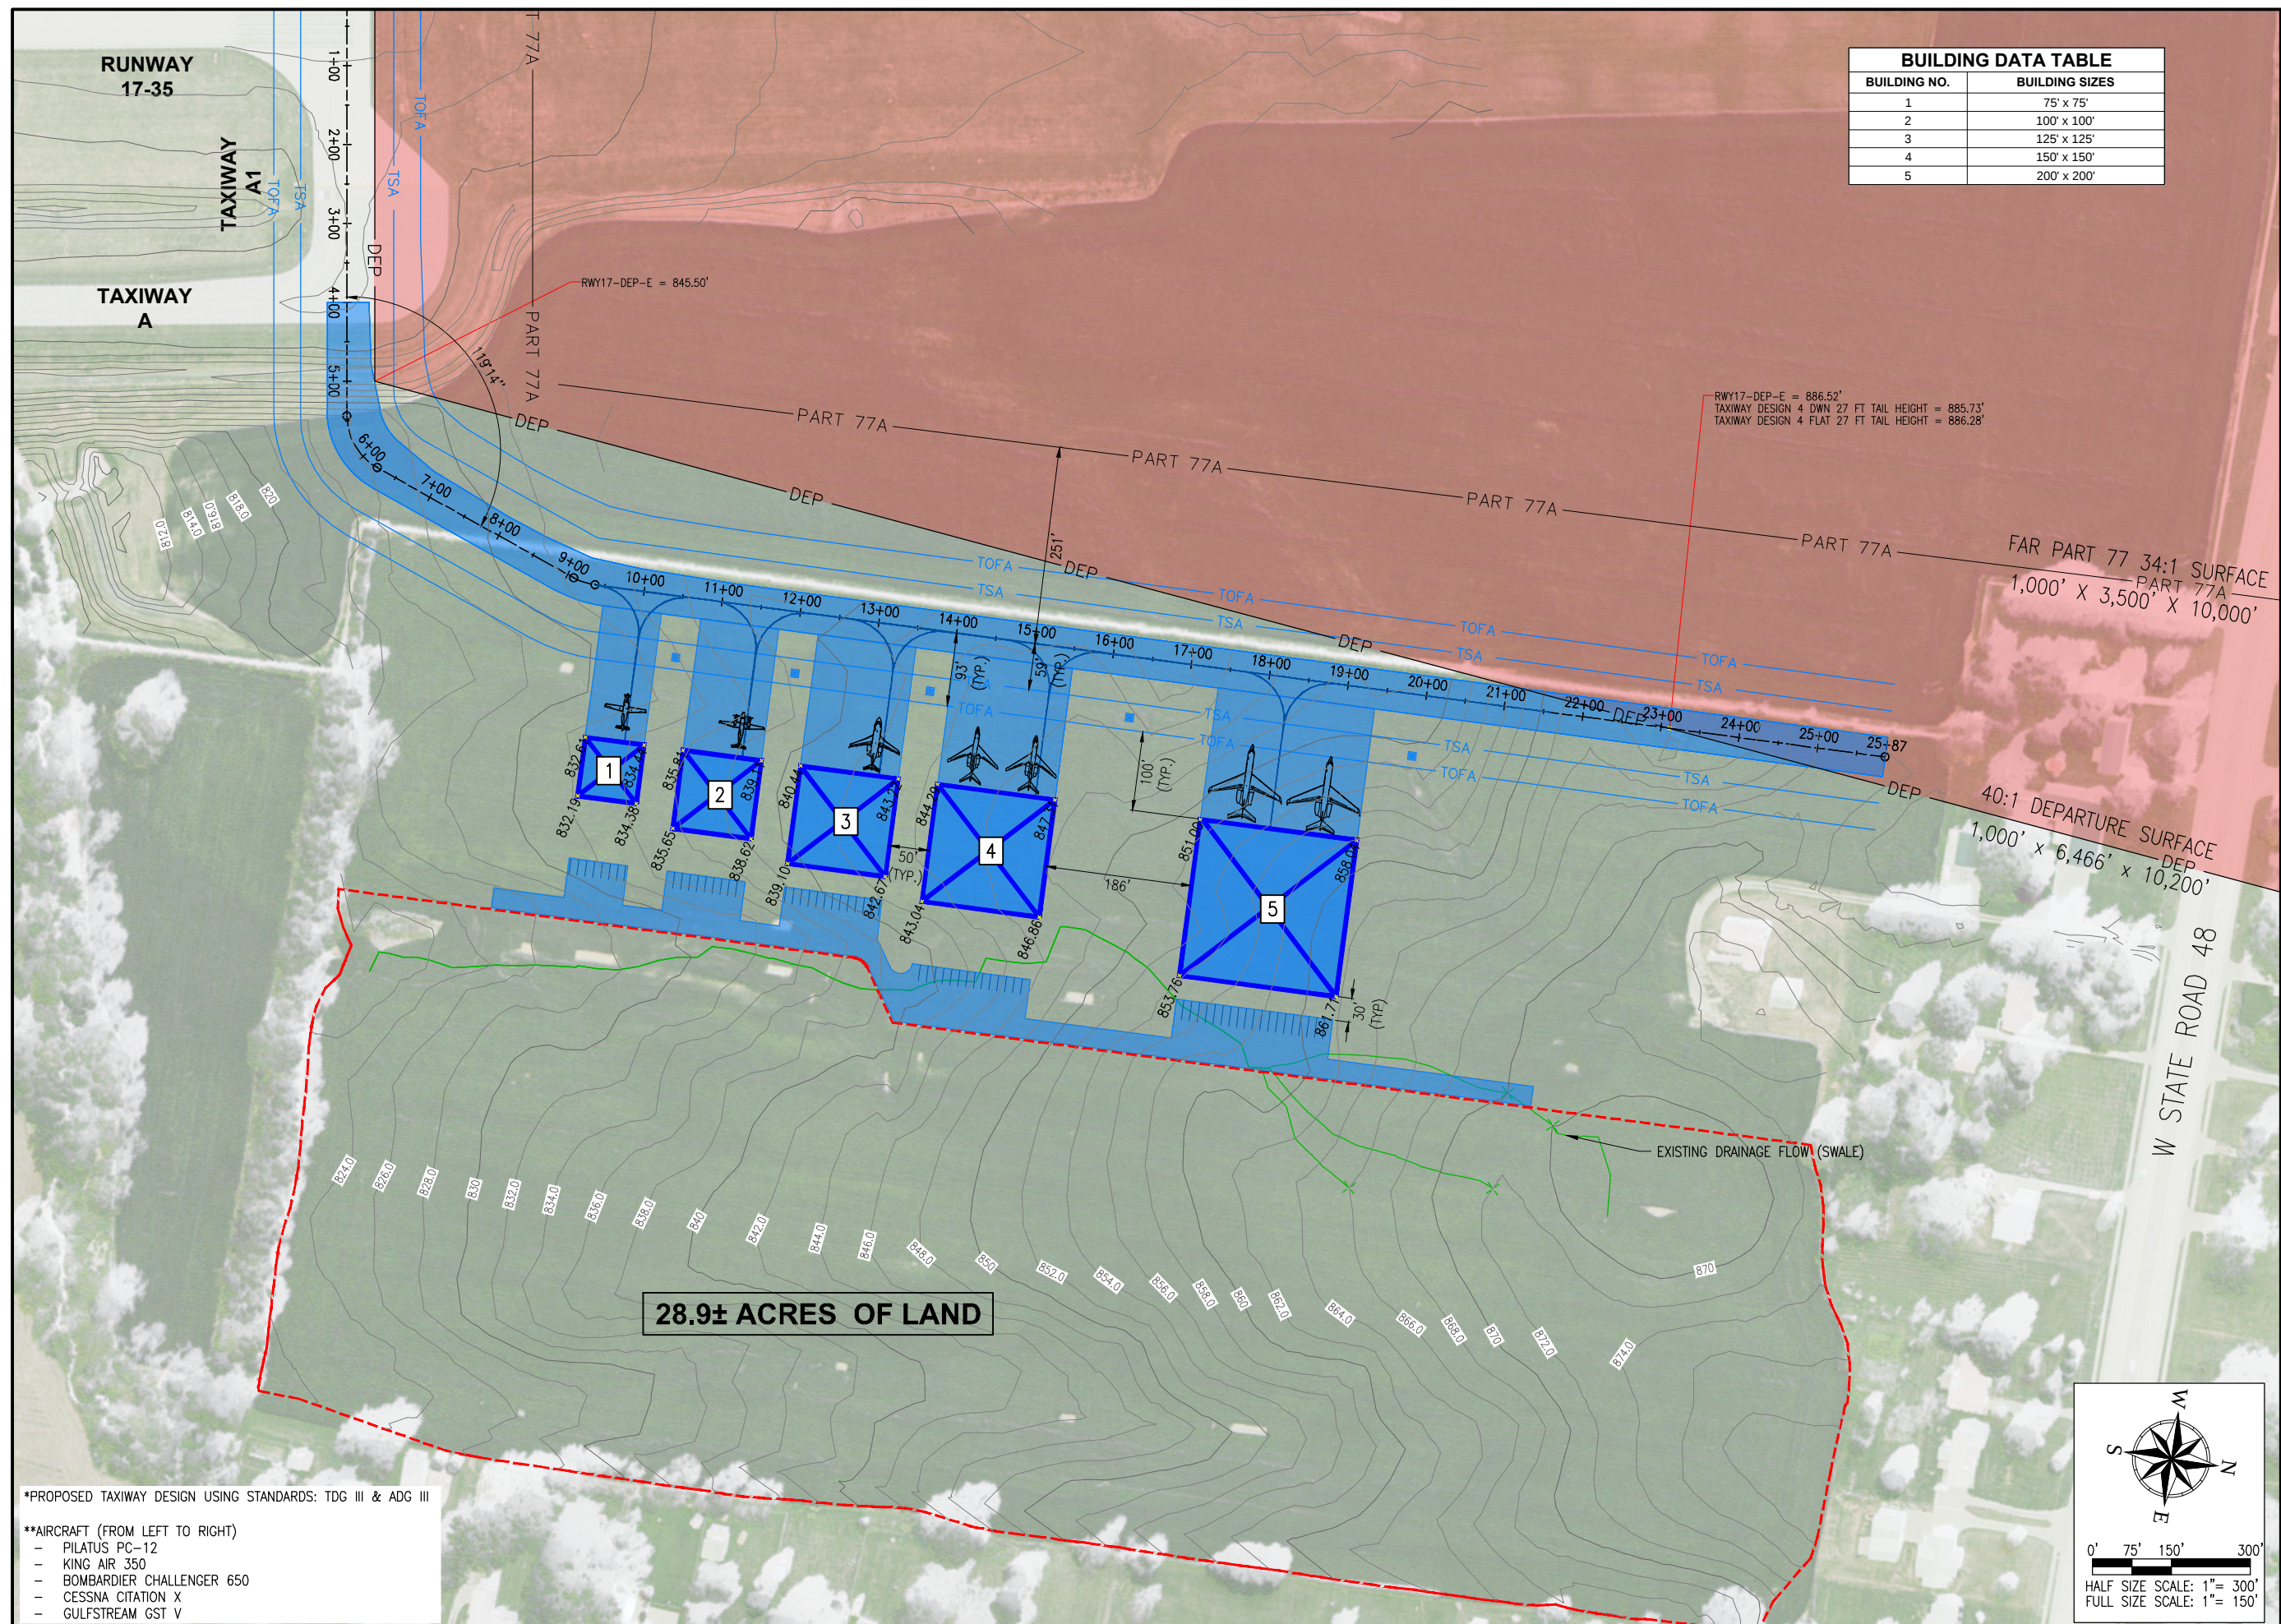

APR 02, 2019 3:52 PM DO01853
\\18JOBS\18A0066\CAD\AIRPORT\SHEET\EXHIBITS\TWYALTS.DWG



Offices Nationwide
www.hanson-inc.com

MONROE COUNTY
AIRPORT (BMG)

NO.	DATE	DESCRIPTION		
		DES	DWN	REV


ISSUE:

PROJECT NO:	18A0066
CAD FILE:	TWYALTS.DWG
DESIGN BY:	NLD 4/2/2019
DRAWN BY:	NLD 4/2/2019
REVIEWED BY:	TH 4/2/2019

SHEET TITLE

PROPOSED TAXIWAY
- ALTERNATIVE 4
(HANGAR LAYOUT A)

EXHIBIT 4C

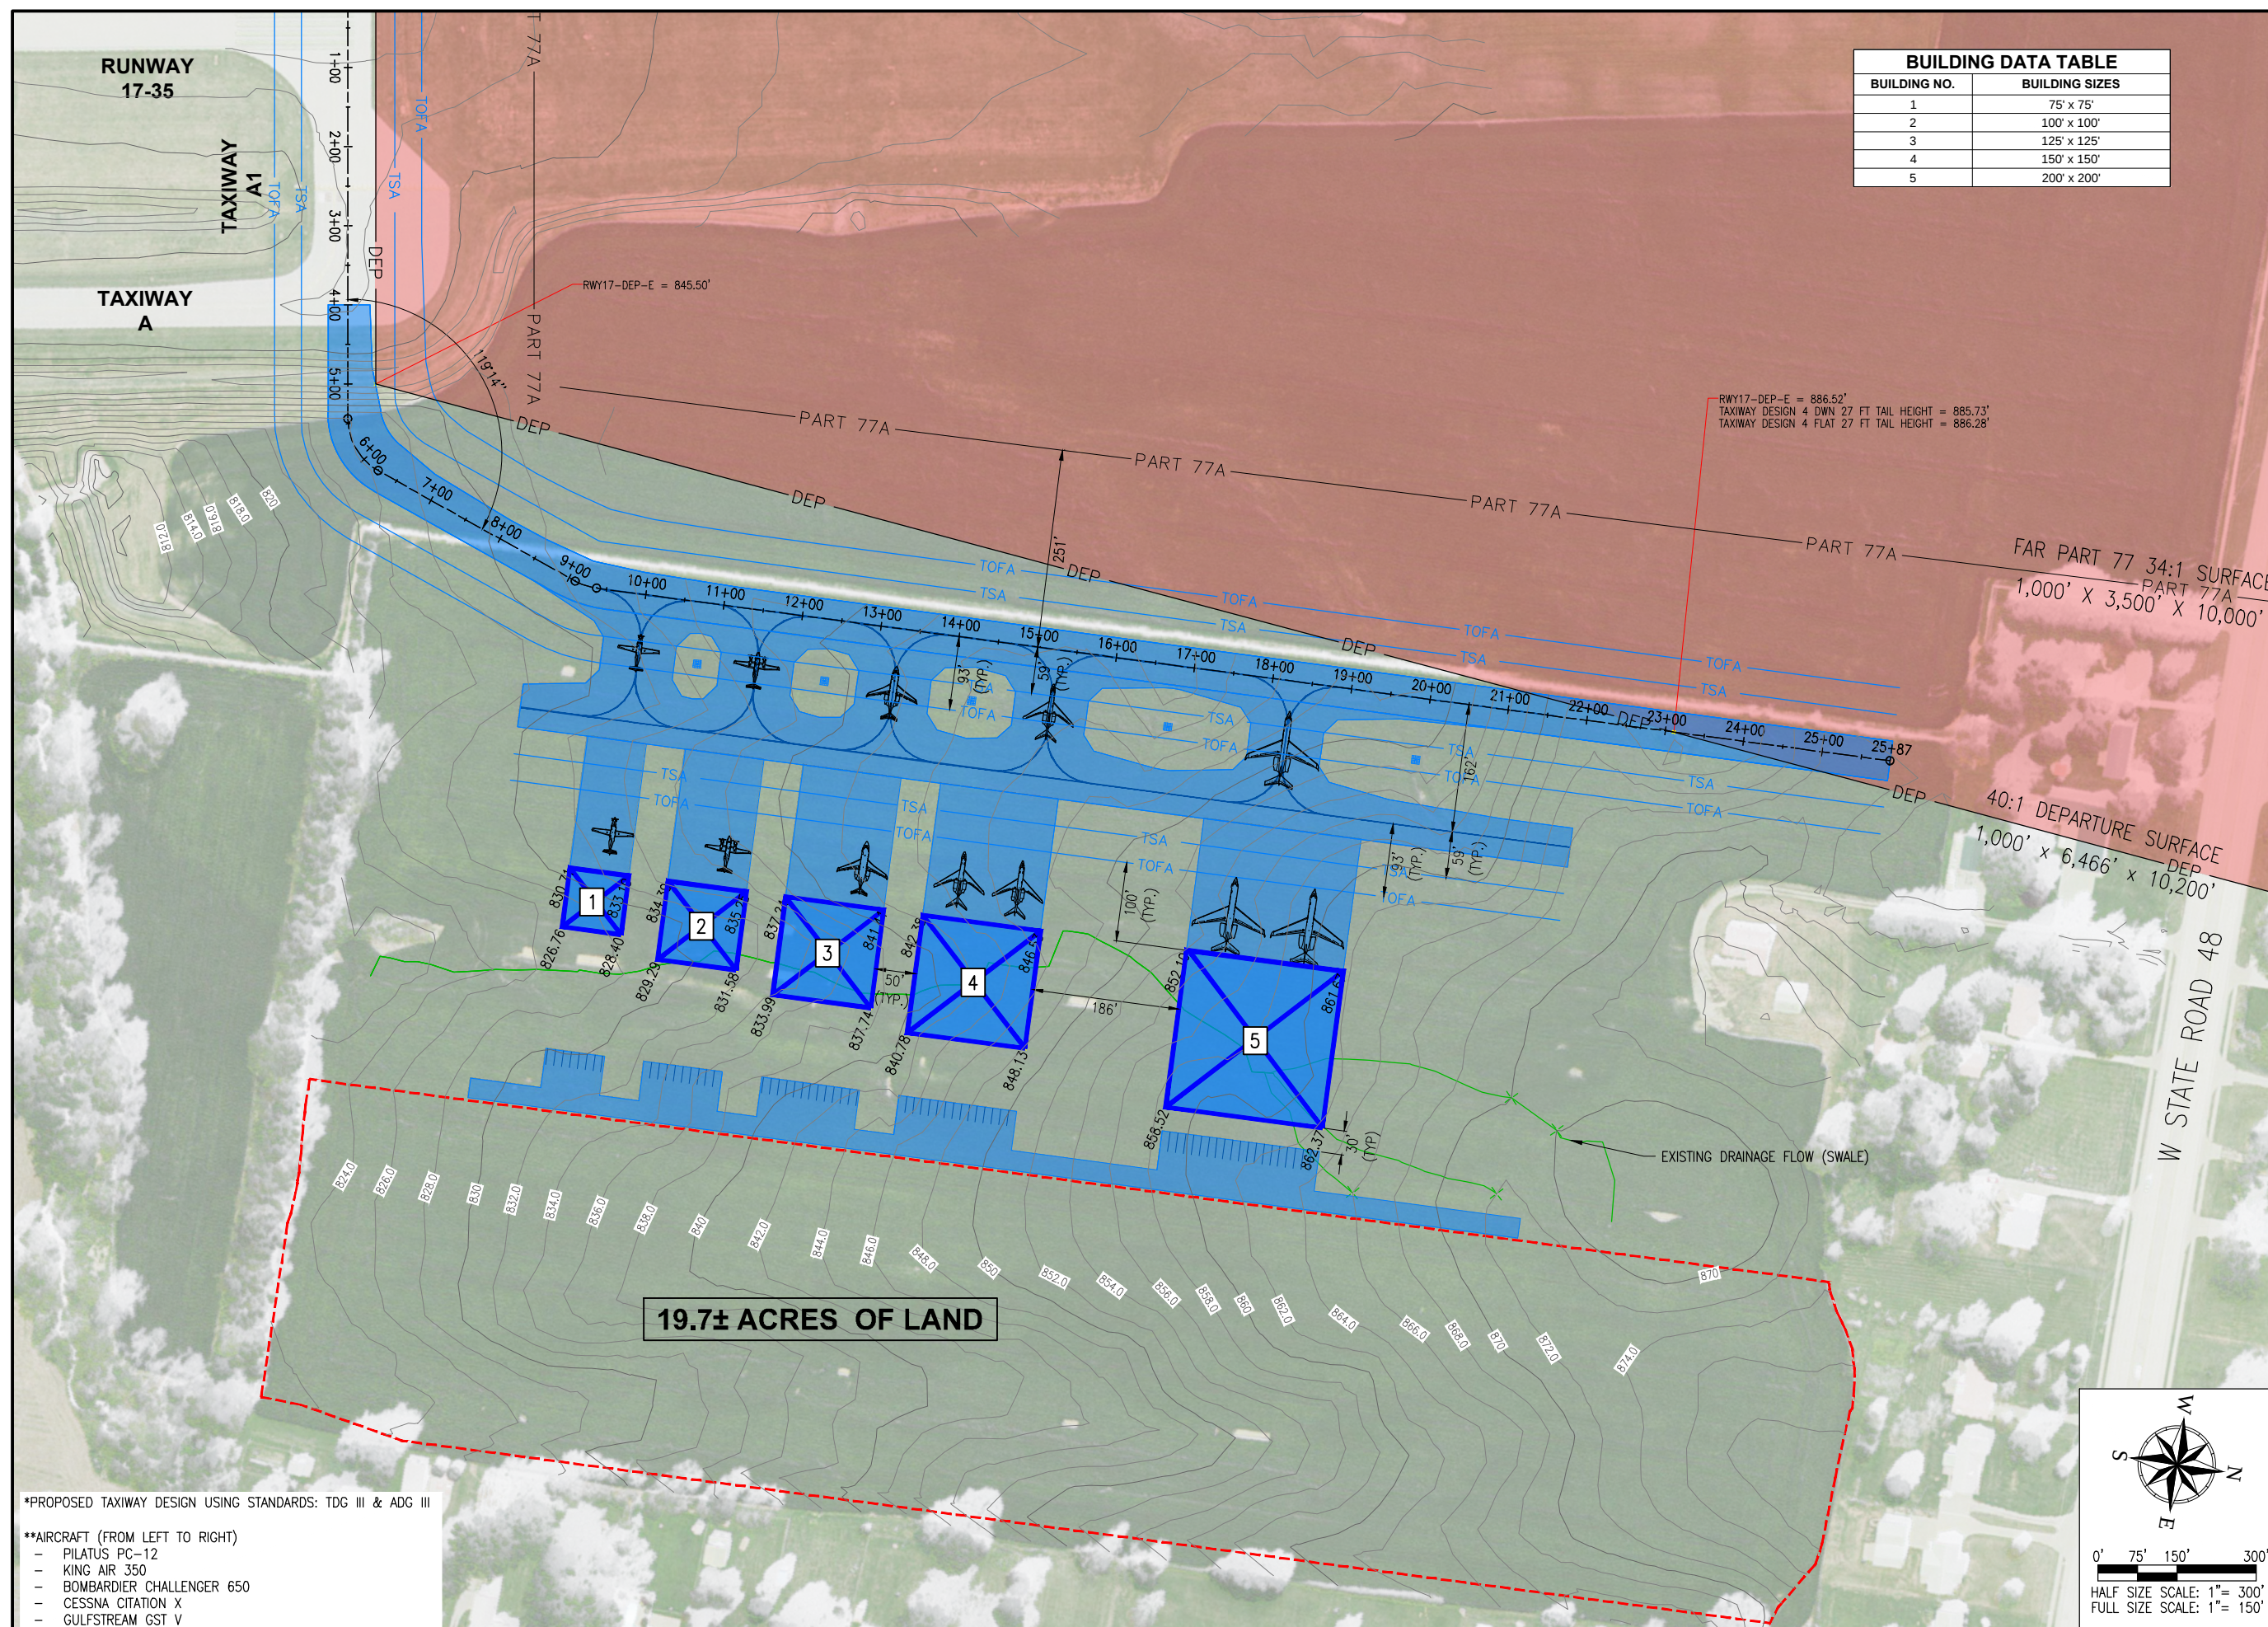

APR 02, 2019 3:52 PM DO01853
\\18JOBS\18A0066\CAD\AIRPORT\SHEET\EXHIBITS\WYALT.S.DWG