

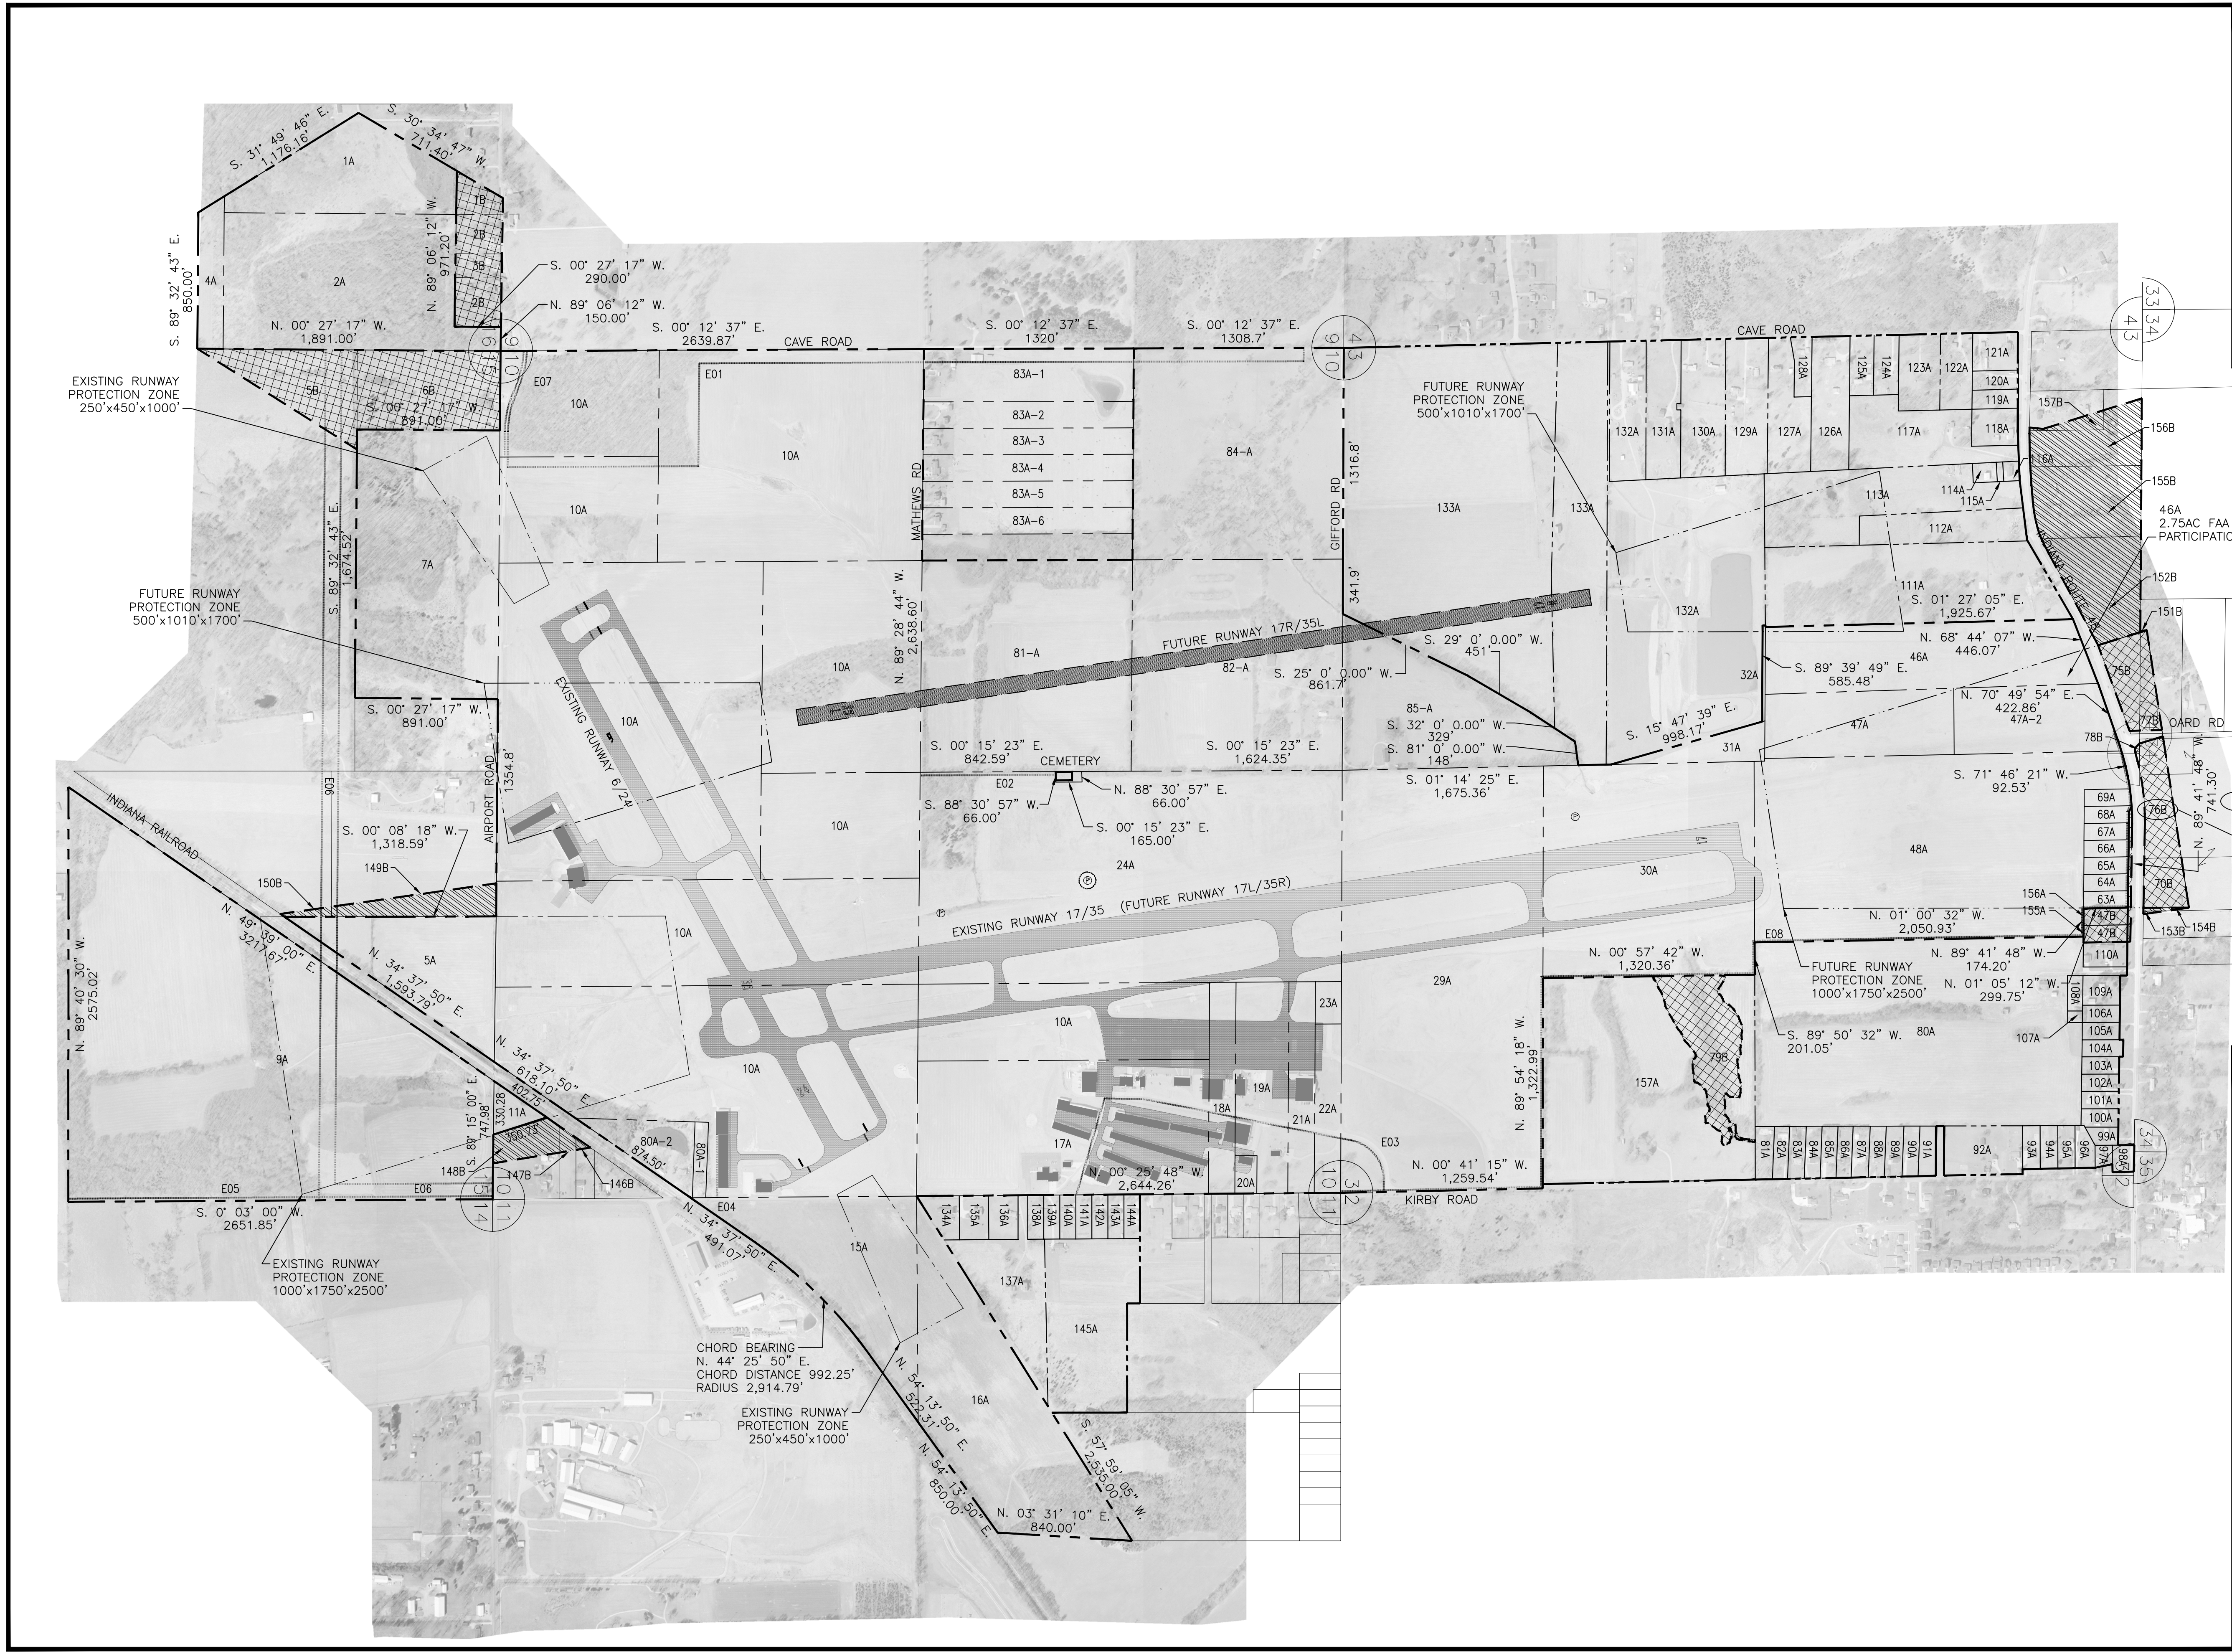


DEC 09, 2009 6:43 AM H:\BRO1115\AIRPORTS\MONROE COUNTY\050317-ALP-PH2\CAD\SHEETS\BMG-EXA1.DWG

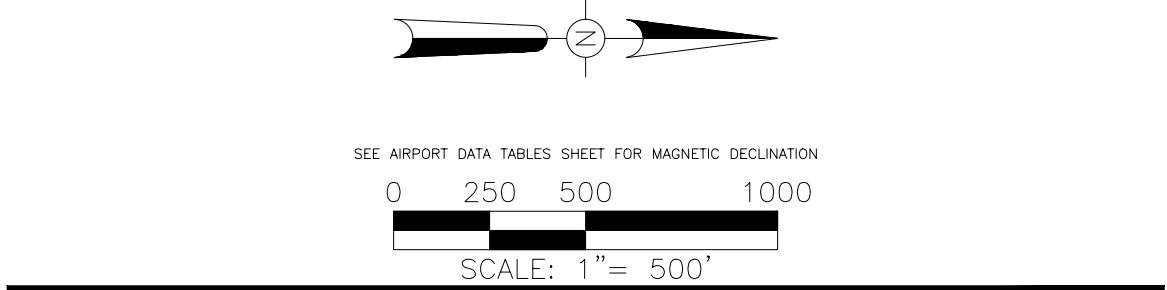

UTILITY/ACCESS EASEMENTS		
NUMBER	GRANTEE	REMARKS
E01	VAN BUREN WATER INC.	16" WIDE FOR WATERLINE, 11/20/03
E02*	ELLER GRAVE YARD	16.5' WIDTH FOR INGRESS/EGRESS
E03*	CITY OF BLOOMINGTON	25' WIDE FOR WATERLINE, 8/05/68 DOC 23459, BK 195, PG 184
E04	INDIANA GAS COMPANY	12" WIDE FOR GASLINE, 12/20/96
E05	MONROE CO. REG. SEWER DIST.	20' WIDE FOR SEWERLINE, AFTER 4/7/04
E06*	PUBLIC SERVICE CO. OF IN.	100' WIDE FOR ELECTRICAL LINES
E07*	JOHNSON/ROBERTSON	22' WIDE FOR INGRESS/EGRESS, 10/07/88
E08	SMITHVILLE TELEPHONE CO.	10' WIDE FOR TELEPHONE LINE, 12/19/94 DOC 420431, BK 429, PG 573, 10/29/94

* INFORMATION FROM ALP PREPARED BY ROW, MARCH 2000.
1. PORTION OF P76B IN FUTURE RUNWAY 17L RPZ HAS A 50:1 HEIGHT RESTRICTION. PORTION OF P76B BEYOND FUTURE RUNWAY 17L RPZ HAS NO HEIGHT RESTRICTION.
2. THE DISTANCES AND BEARINGS OF PROPERTY LINES SHOWN WERE OBTAINED FROM A PREVIOUS AIRPORT LAYOUT PLAN, THE ACCURACY OF WHICH WERE NOT VERIFIED AS PART OF THIS PROJECT. HANSON ASSUMES NO RESPONSIBILITY IN THE ACCURACY OF EITHER THE DEPICTED DISTANCE OR BEARING. THE VALUES ARE TO BE CONSIDERED APPROXIMATIONS AND NOT INTENDED TO BE USED FOR ANY LEGAL PURPOSE.

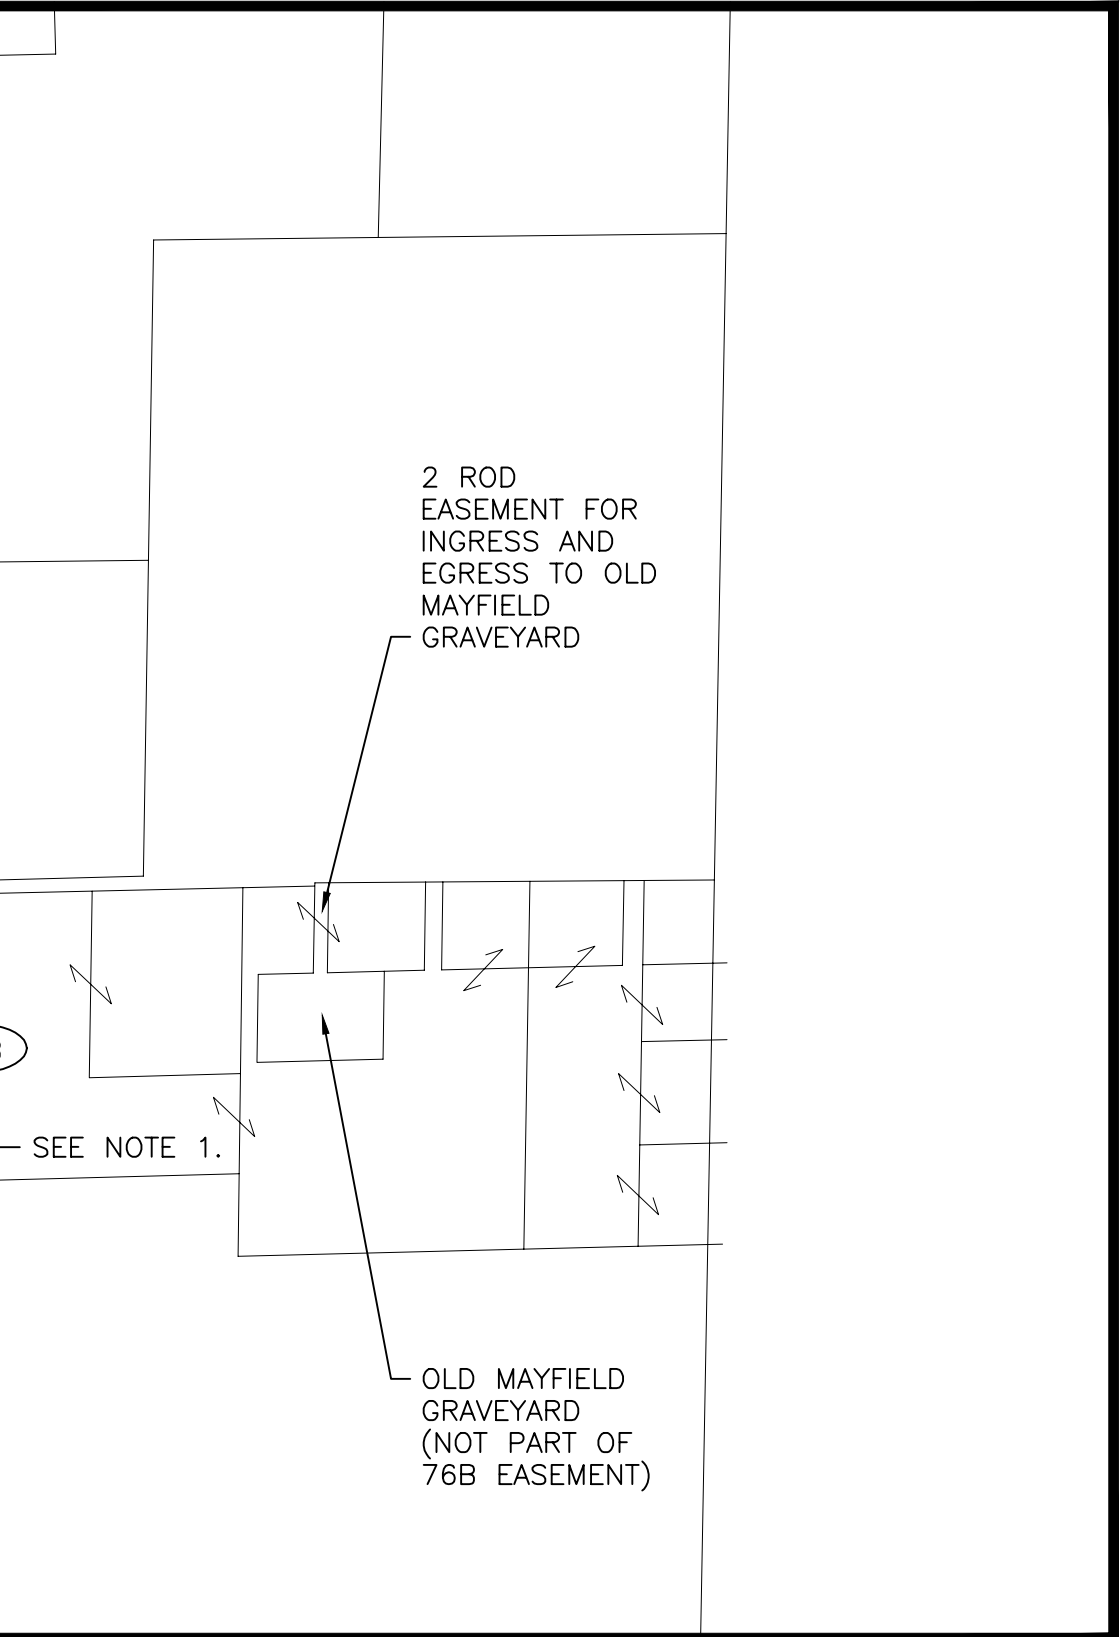

EXISTING	LEGEND	FUTURE
---	AIRPORT PROPERTY LINE	---
=====	PAVEMENT	=====
=====	BUILDINGS	=====
=====	AVIGATION EASEMENT	=====
=====	KARST CONSERVANCY AREA	=====
⊙	AUTOMATED SURFACE OBSERVATION SYSTEM (ASOS)	
⊙	ILS MIDDLE MARKER BEACON	
⊙	PRECISION APPROACH PATH INDICATOR (PAPI)	=====
⊙	ROTATING BEACON	=====
▲	RUNWAY END IDENTIFIER LIGHTS (REIL)	▲
◁▷	VERY HIGH FREQUENCY OMNIRANGE (VOR)	
◁▷	VISUAL APPROACH SLOPE INDICATOR (VASI)	
☐	WIND CONE/WIND TEE	☐
⊙	AIRPORT REFERENCE POINT (ARP)	⊙
---	BUILDING RESTRICTION LINE (BRL)	---
---	FAR PART 77 SURFACE	---
-----	OBJECT FREE AREA (OFA)	-----
-----	OBSTACLE FREE ZONE (OFZ)	-----
-----	RUNWAY PROTECTION ZONE (RPZ)	-----
-----	RUNWAY SAFETY AREA (RSA)	-----
-----	RUNWAY VISIBILITY ZONE (RVZ)	-----
-----	APPENDIX 2 SURFACE	-----
-----	ITEMS TO BE REMOVED	-----

DATE	REVISION

MONROE COUNTY AIRPORT
MONROE COUNTY BOARD
OF AVIATION COMMISSIONERS
BLOOMINGTON, INDIANA
AIRPORT LAYOUT PLAN

HANSON PROJECT 0213741/0313772
FILENAME BMG-EXA1.DWG
SCALE 1"=500'
DATE 11/17/09

LAYOUT	DTS	11/01/04
DRAWN	BAW	11/01/04
REVIEWED	JDW	06/01/09

AIP 3-18-0006-20/22

MONROE COUNTY AIRPORT

HANSON PROFESSIONAL SERVICES INC.
3125 DANDY TRAIL, SUITE 100
INDIANAPOLIS, INDIANA 46214-1402
OFFICES NATIONWIDE WWW.HANSON-INC.COM
© Copyright Hanson Professional Services Inc. 2009

EXHIBIT A PROPERTY LINE MAP

6

6 of 18 sheets